

SHOP NOTE:
FOR LCN 2030 CONCEALED CLOSER
MINIMUM SIZE OF DOOR OPENING DOORS, AND 72" FOR WIDTH MUST BE 36" FOR SINGLE PAIRS.

Date

REVISIONS

By Issue

|₹

ISSUED

Date

## LCN 1461 EXPOSED CLOSER TO BE USED FOR DOORS UNDER 36" WIDTH

(1) The use of these drawings by other parties is the sole responsibility of that party as to site conditions, measurements, etc..

(3) Results of glass breakage causing bodily harm through improper use or mischief.

(2) Movement of structures by forces causing mis-alignment and improper function of our product.

SPECIAL REFERENCE NOTE

Very often the method of manufacturing as shown on these shop drawings are a development of the skills of the company. Any reproduction and or distribution in whole or in part, without expressed or written consent is strictly prohibited.


C.J. Rush

C.J. Rush wishes to bring to your attention the following, for which we assume NO RESPONSIBILITY:

IMPORTANT NOTICE

SECTION: A-A.

INTERIOR

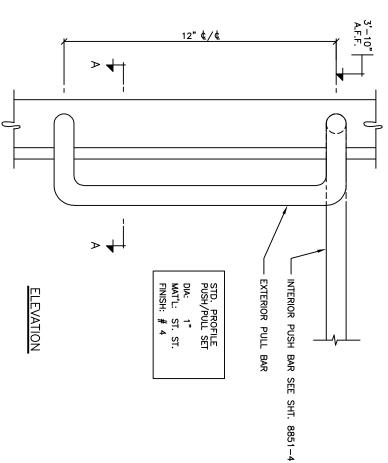

ENTRANCE ELEVATION

1 REQUIRED

4 DETAIL - PUSH/PULLS 2 3/4"

36" DOOR OPNG

,2 3/4"

41 1/2" FRAME WIDTH

ENTRANCE PLAN
SCALE: 3/4"= 1'-0"

## DOOR HARDWARE

- STANLEY / RUSH TYPE BALANCED DOOR HARDWARE
   OVERHEAD CONCEALED LCN 2030 SERIES CLOSER
   ADAMS RITE MS 1851-AW WITH CYLINDER AT EXT.,
  THUMBTURN AT INT.
   1/2"X5" ALUMINUM EXTRUDED THRESHOLD (MILL FIN
- LUMINUM EXTRUDED THRESHOLD (MILL FIN.)

**RUSH** 

BALANCED DOOR PLAN / ELEVATION 2010 SERIES


BUILDING
LOCATION
ARCH-ENG.
CONTRACTOR

65 RIVIERA DRIVE MARKHAM, ONT. CANADA, L3R 5J6 Tel. 888-301-5407 905-944-8005 Fax 905-944-8006

1/4" TEMPERED GLASS= CLEAR FINISH= K17 CLEAR ANODIZED

SHOP NOTE:

Date Finish Scale Checked by Drawn by Dwg. No. Job No. 0

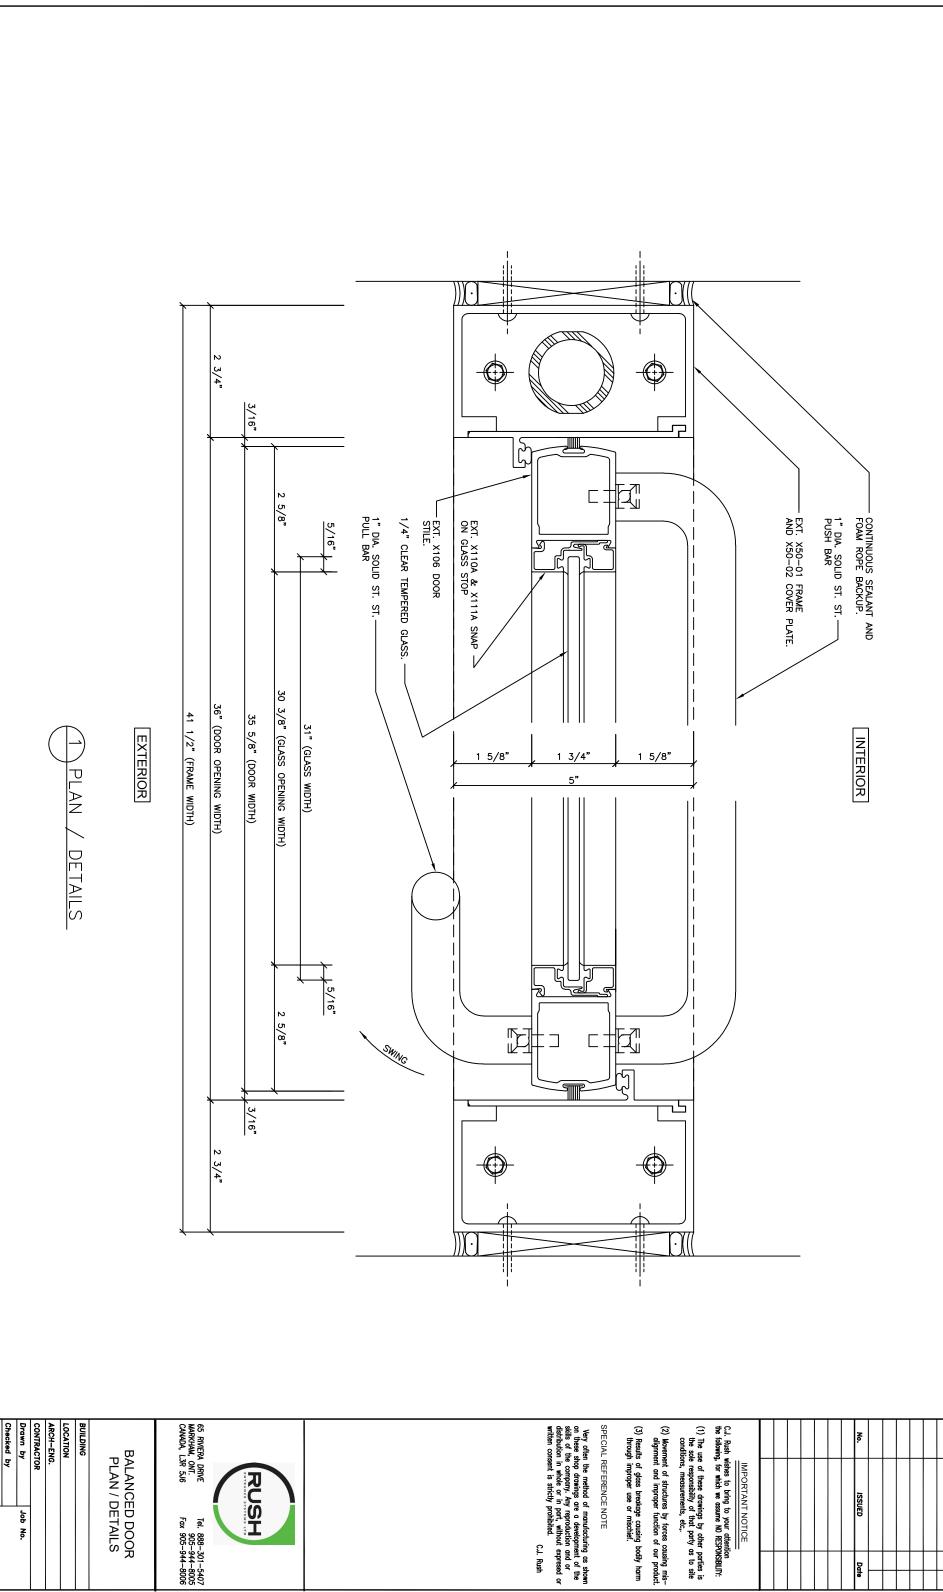

Date

REVISIONS

By Issue

Date

Date Finish Scale

Dwg. No.

02

