

1/2" CLEAR  
TEMPERED GLASS

CRL LAURENCE PA100-F EXIT  
DEVICE WITH EXTERIOR KEY  
CYLINDER

CM25/4 PUSH  
BUTTONS

ADJACENT FRAMING  
BY OTHERS

INTERIOR

EXTERIOR

PUSH BUTTON  
LOCATION AT EXT.  
& INT.

AUTOMATIC

ENTRANCE PLAN

ENTRANCE ELEVATION  
1 REQUIRED

**IMPORTANT NOTICE**

C.J. Rush wishes to bring to your attention the following, for which we assume NO RESPONSIBILITY:

- (1) The use of these drawings by other parties is the sole responsibility of that party as to site conditions, measurements, etc.
- (2) Movement of structures by forces causing mis-alignment and improper function of our product.
- (3) Results of glass breakage causing bodily harm through improper use or mischief.

**SPECIAL REFERENCE NOTE**

Very often the method of manufacturing as shown on these shop drawings are a development of the skills of the company. Any reproduction and/or distribution in whole or in part, without expressed or written consent is strictly prohibited.

C.J. Rush



65 RIVERA DRIVE  
MARKHAM, ONT.  
CANADA, L3R 5J6

Tel: 888-301-5407  
905-944-8005  
Fax 905-944-8006

**60 SERIES PIVOT DOOR  
PLAN / ELEVATION**


BUILDING	
LOCATION	?
ARCH-ENG.	
CONTRACTOR	S.A.I.
Drawn by	KH
Checked by	?
Scale	1"=1'-0"
Date	?
Finish	
Dwg. No.	01

**DOOR HARDWARE**

- STANLEY MAGIC FORCE POWER OPERATOR COMPLETE WITH CENTER PIVOTS & CM25/4 PUSH BUTTONS AT EXT. AND INT.
- CRL PA100F EXIT DEVICE C32D FINISH WITH ELECTRIC STRIKES AND CYLINDER KEY AT EXTERIOR
- STD. WEATHER SWEEPS, FULL PERIMETER.
- 1/2" X 5" ALUMINUM THRESHOLD (MILL FINISH)

**SHOP NOTE:**

FINISH=  
GLASS TINT = CLEAR

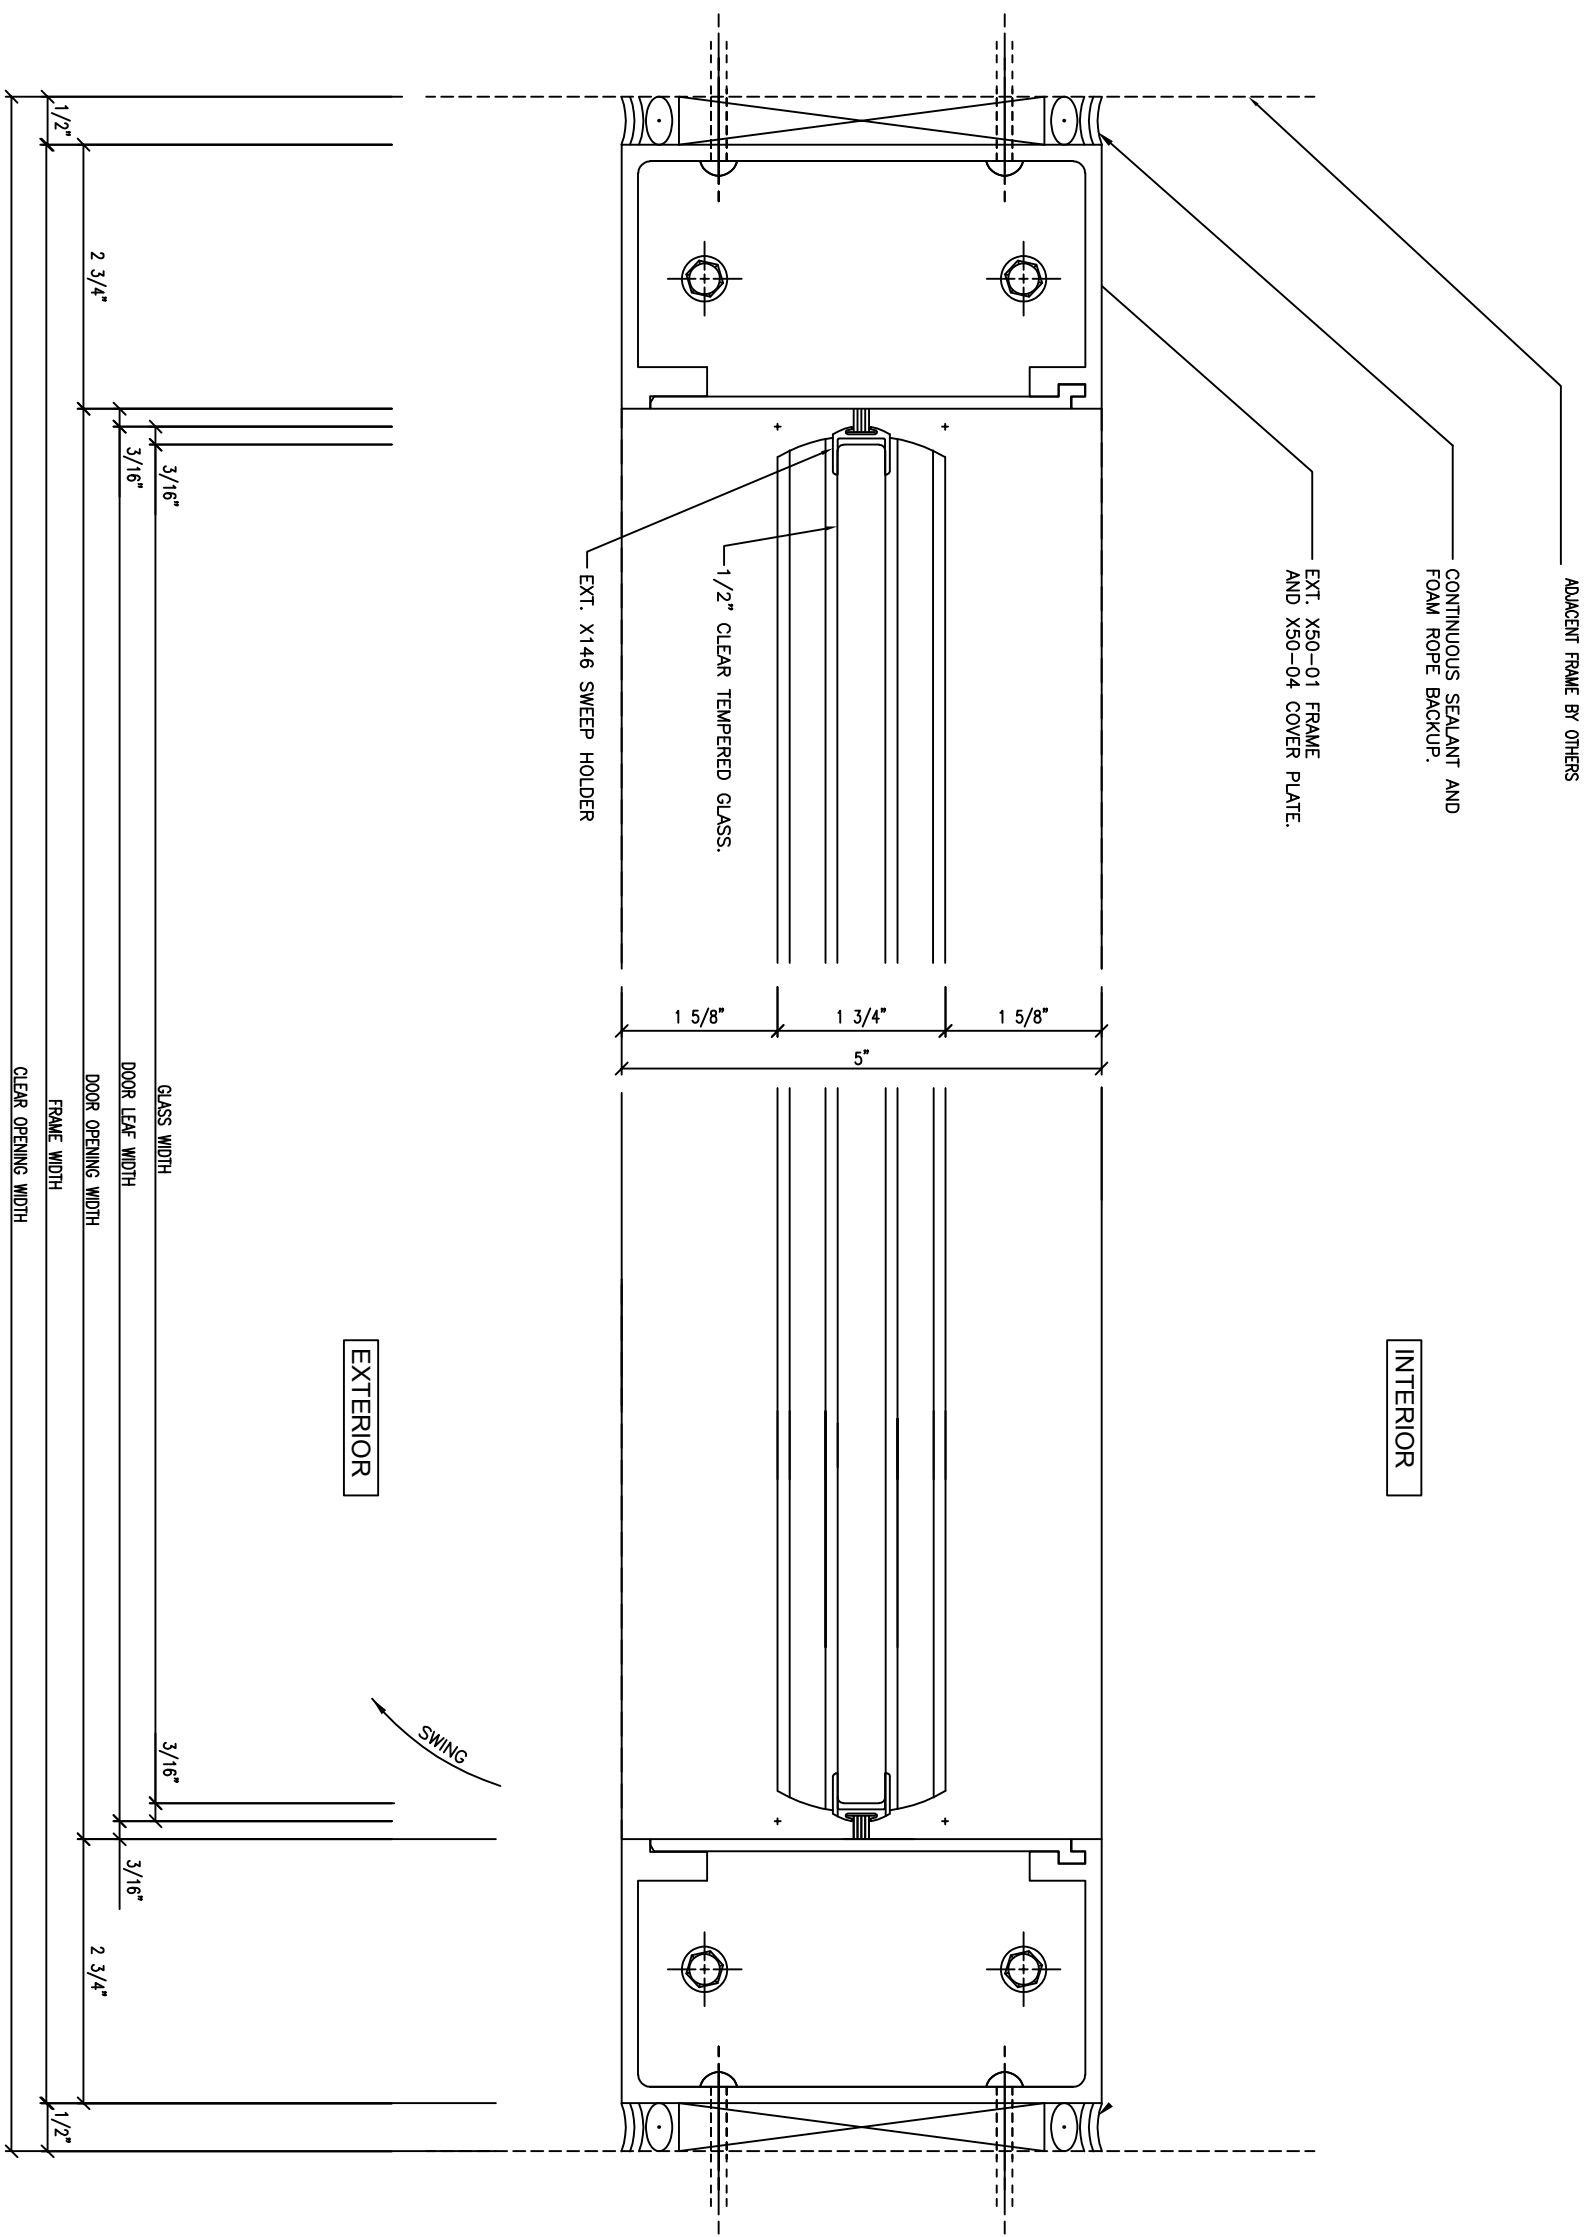

1 DETAIL

Date	REVISIONS	By	Issue

**IMPORTANT NOTICE**  
 C.J. Rush wishes to bring to your attention the following, for which we assume **NO RESPONSIBILITY**:  
 (1) The use of these drawings by other parties is the sole responsibility of that party as to site conditions, measurements, etc.  
 (2) Movement of structures by forces causing mis-alignment and improper function of our product.  
 (3) Results of glass breakage causing bodily harm through improper use or mishandling.

**SPECIAL REFERENCE NOTE**  
 Very often the method of manufacturing as shown on these shop drawings are a development of the skills of the company. Any reproduction and/or distribution in whole or in part, without expressed or written consent is strictly prohibited.  
 C.J. Rush



65 RIVERA DRIVE  
 MARKHAM, ONT.  
 CANADA, L3R 5J6  
 Tel: 888-301-5407  
 905-944-8005  
 Fax: 905-944-8006

**60 SERIES  
 PIVOT DOOR  
 PLAN / DETAILS**

BUILDING	
LOCATION	?
ARCH-ENG.	
CONTRACTOR	S.A.T.
Drawn by	KH Job No.
Checked by	?
Scale	
Date	?
Finish	
	Dwg. No. 02

